


# Gnr 1108 bnr 10

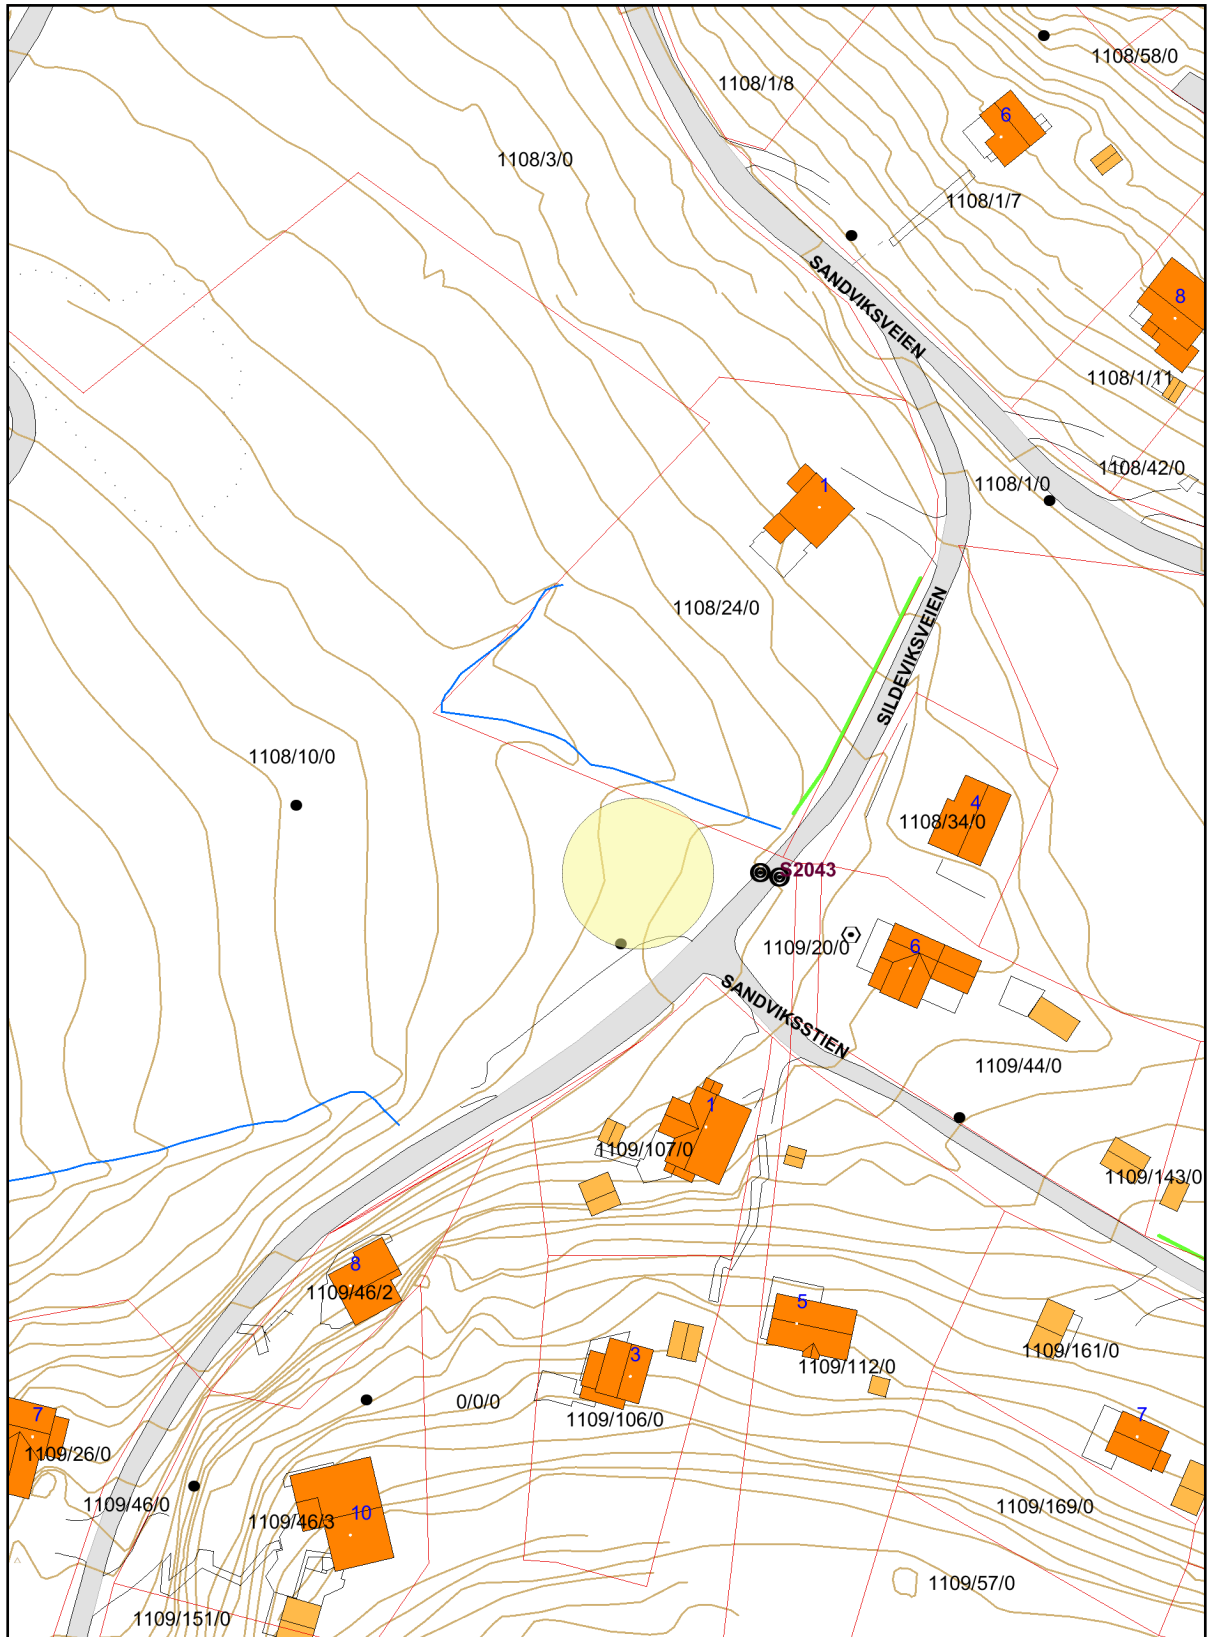

Målestokk 1:1000

